


PARKING STANDS AND TAXIING ON APRON MIDDLE  
BRNO / TUŘANY

APRON ELEV  
781 ft / 238 m

BRNO HANDLING  
131,800

TWR 119,605  
GROUND 125,430  
121,500

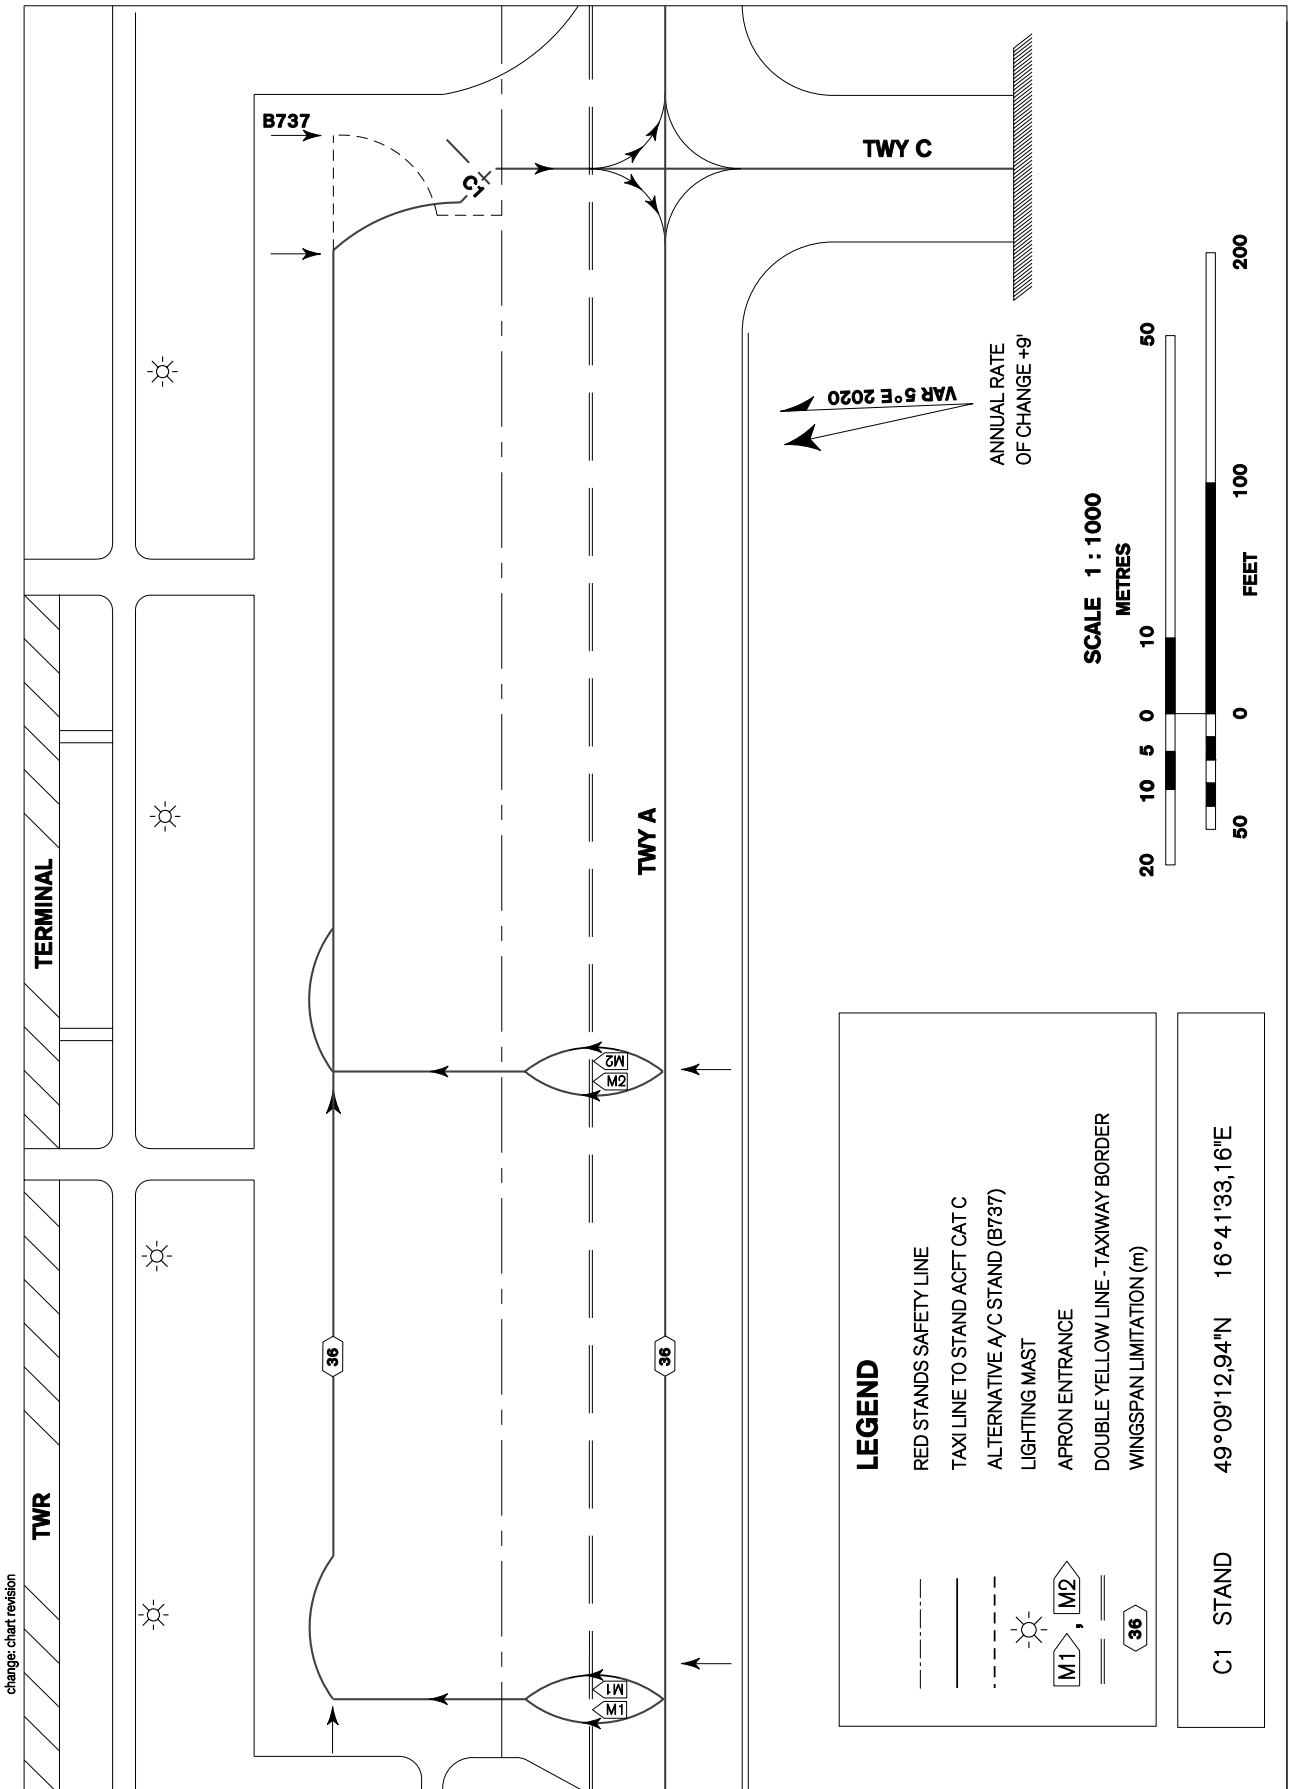

change: chart revision

**LEGEND**

- RED STANDS SAFETY LINE
- TAXI LINE TO STAND ACFT CAT C
- ALTERNATIVE A/C STAND (B737)
- LIGHTING MAST
- APRON ENTRANCE
- DOUBLE YELLOW LINE - TAXIWAY BORDER
- WINGSPAN LIMITATION (m)

C1 STAND 49°09'12,94"N 16°41'33,16"E