
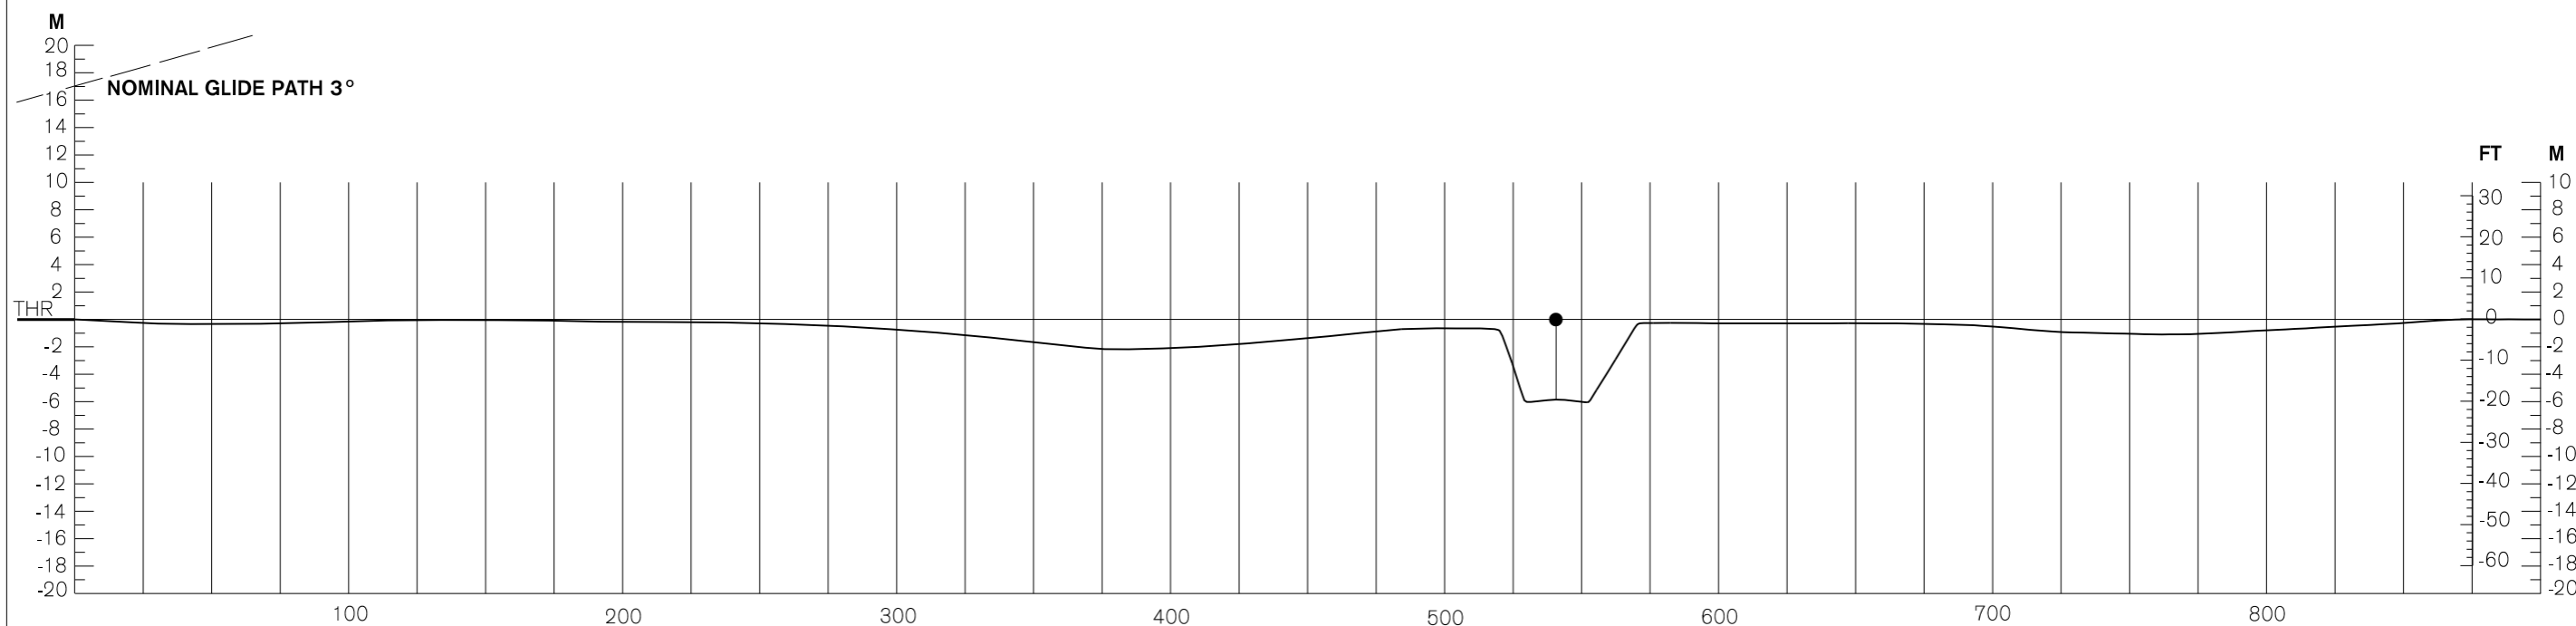


# PRECISION APPROACH TERRAIN CHART - ICAO RWY 24 PRAHA/Ruzyně

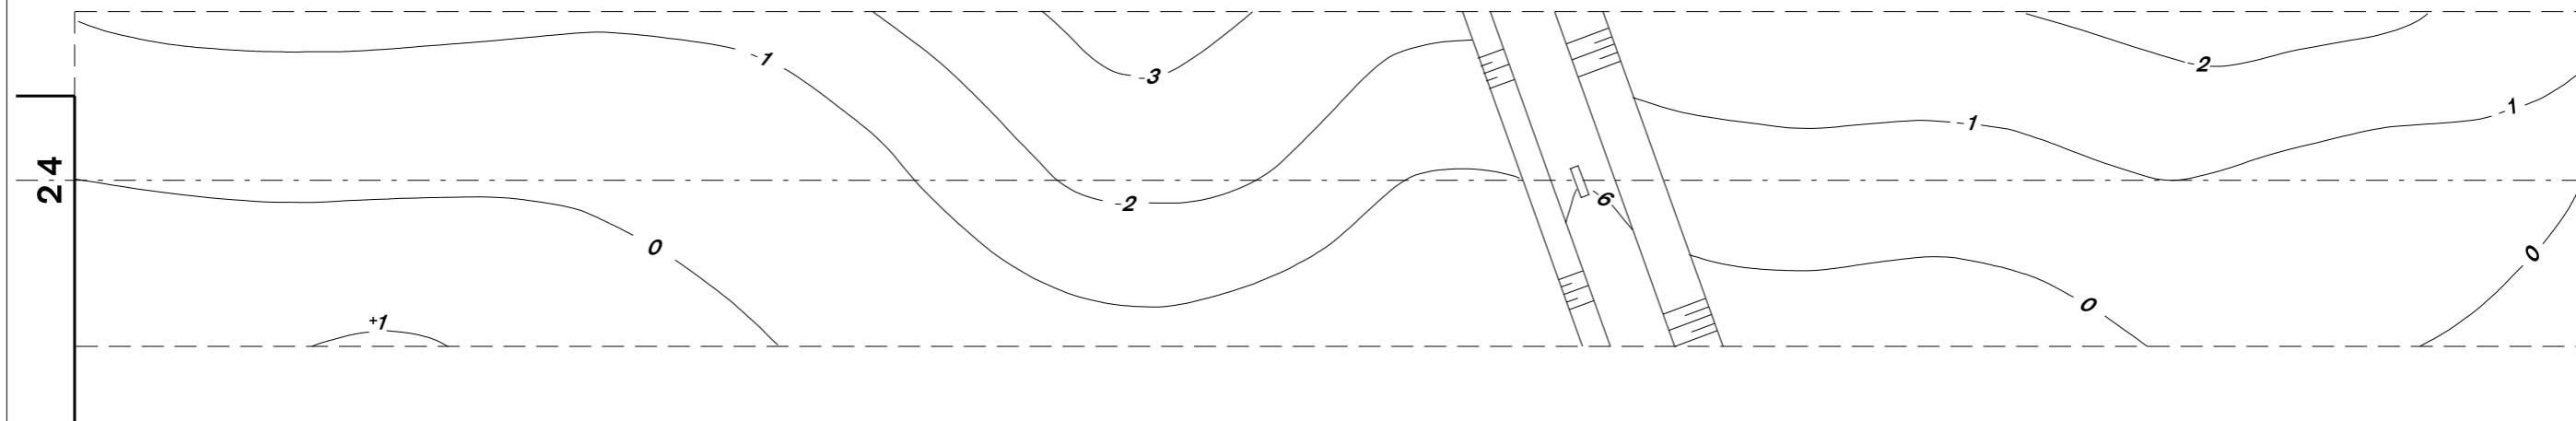

HORIZONTAL SCALE 1 : 2500

VERTICAL SCALE 1 : 500

LEGEND	
	CONTOUR
	CENTRE-LINE PROFILE
	APPROACH LIGHTS

CONTOURS AND HEIGHTS ARE RELATED TO ELEVATION OF RWY THR  
DISTANCES AND HEIGHTS IN METRES