
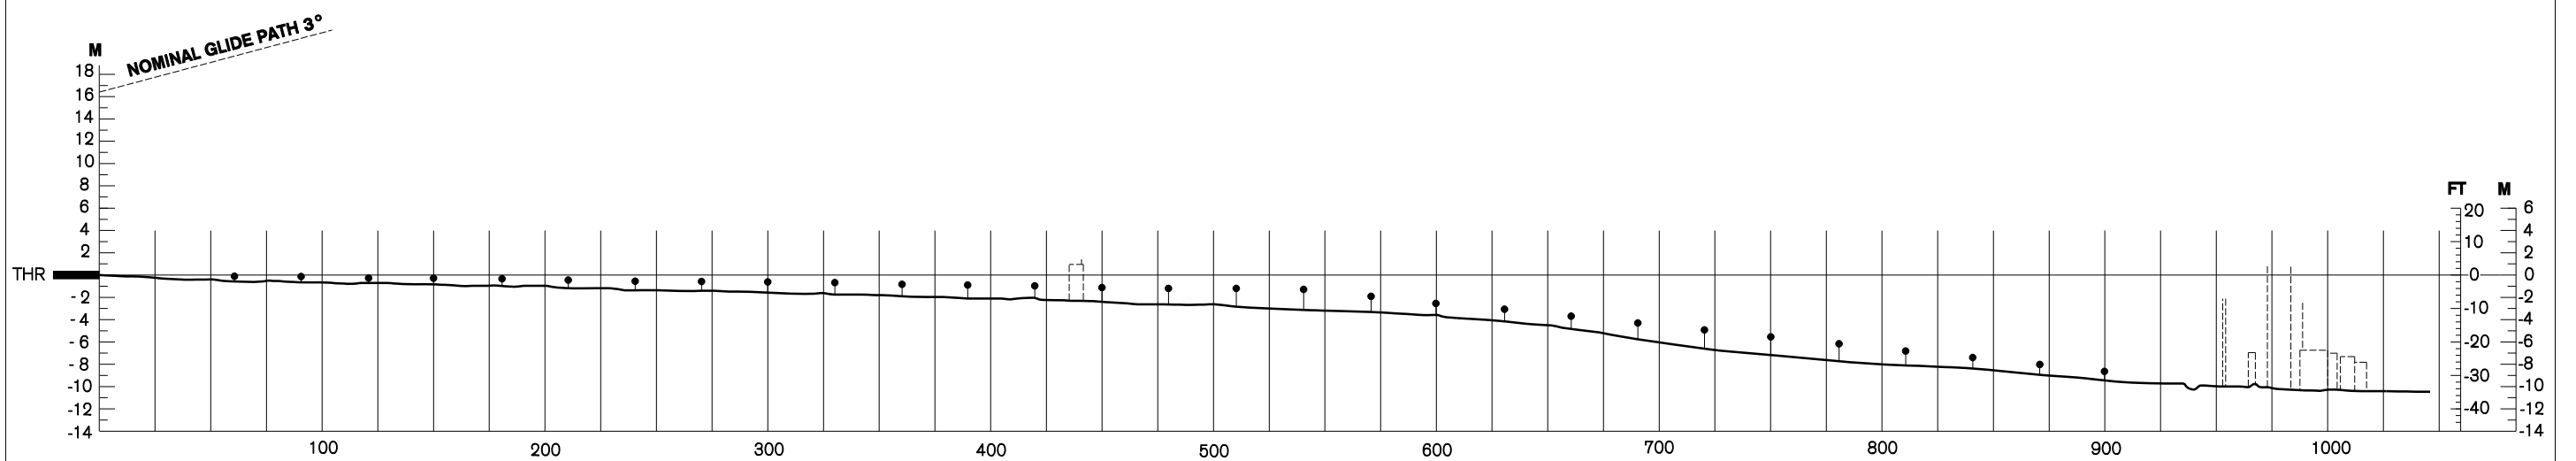


PRECISION APPROACH TERRAIN CHART - ICAO RWY 22 OSTRAVA/Mošnov

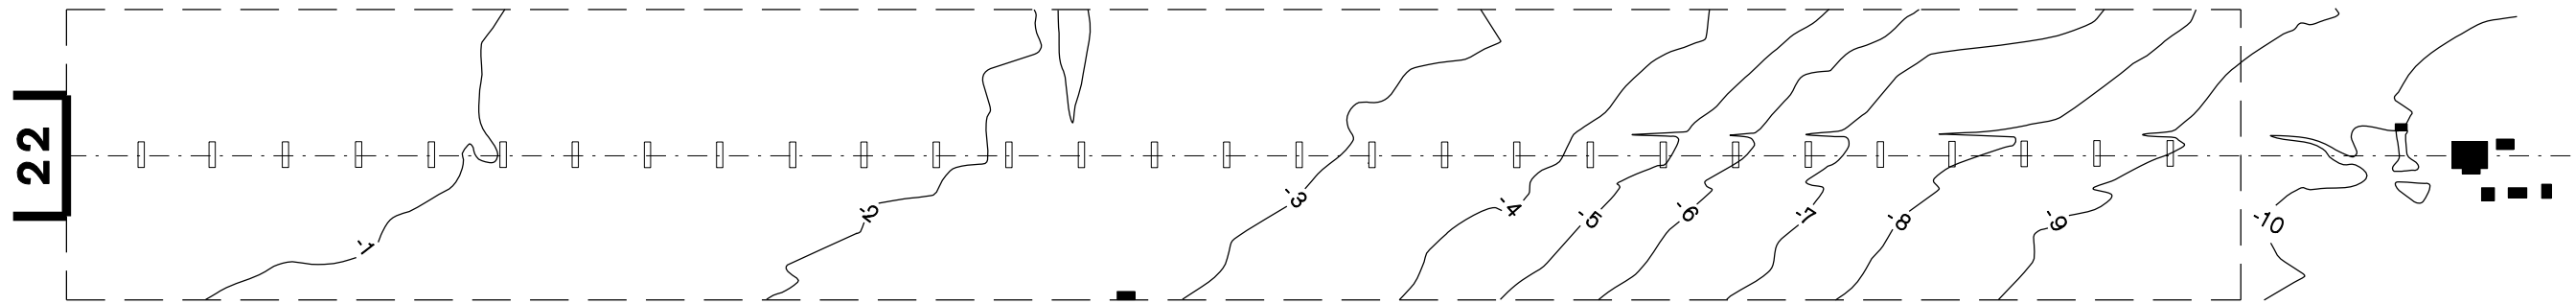

LEGEND	
	CONTOUR
	CENTRE-LINE PROFILE
	APPROACH LIGHTS
	BUILDING
	DEVIATION AT LEAST ± 3m FROM CENTRE-LINE PROFILE

HORIZONTAL SCALE 1 : 3000
 VERTICAL SCALE 1 : 600

CONTOURS AND HEIGHTS ARE RELATED TO ELEVATION OF RWY THR
 DISTANCES AND HEIGHTS IN METRES