


### PARKING STANDS AND TAXIING ON APRON CENTRAL OSTRAVA/MOŠNOV

APRON ELEVATION  
820 ft / 250 m

MOŠNOV DELIVERY TOWER	128,525
	120,805
	121,500

STANDS	INS COORDINATES	
C1	49°41'47,05"N	018°07'15,75"E
C2	49°41'46,00"N	018°07'14,51"E
C3	49°41'45,02"N	018°07'12,92"E
C4	49°41'44,03"N	018°07'11,33"E
C5	49°41'43,05"N	018°07'09,75"E
C6	49°41'41,64"N	018°07'08,24"E
C7	49°41'40,30"N	018°07'06,07"E

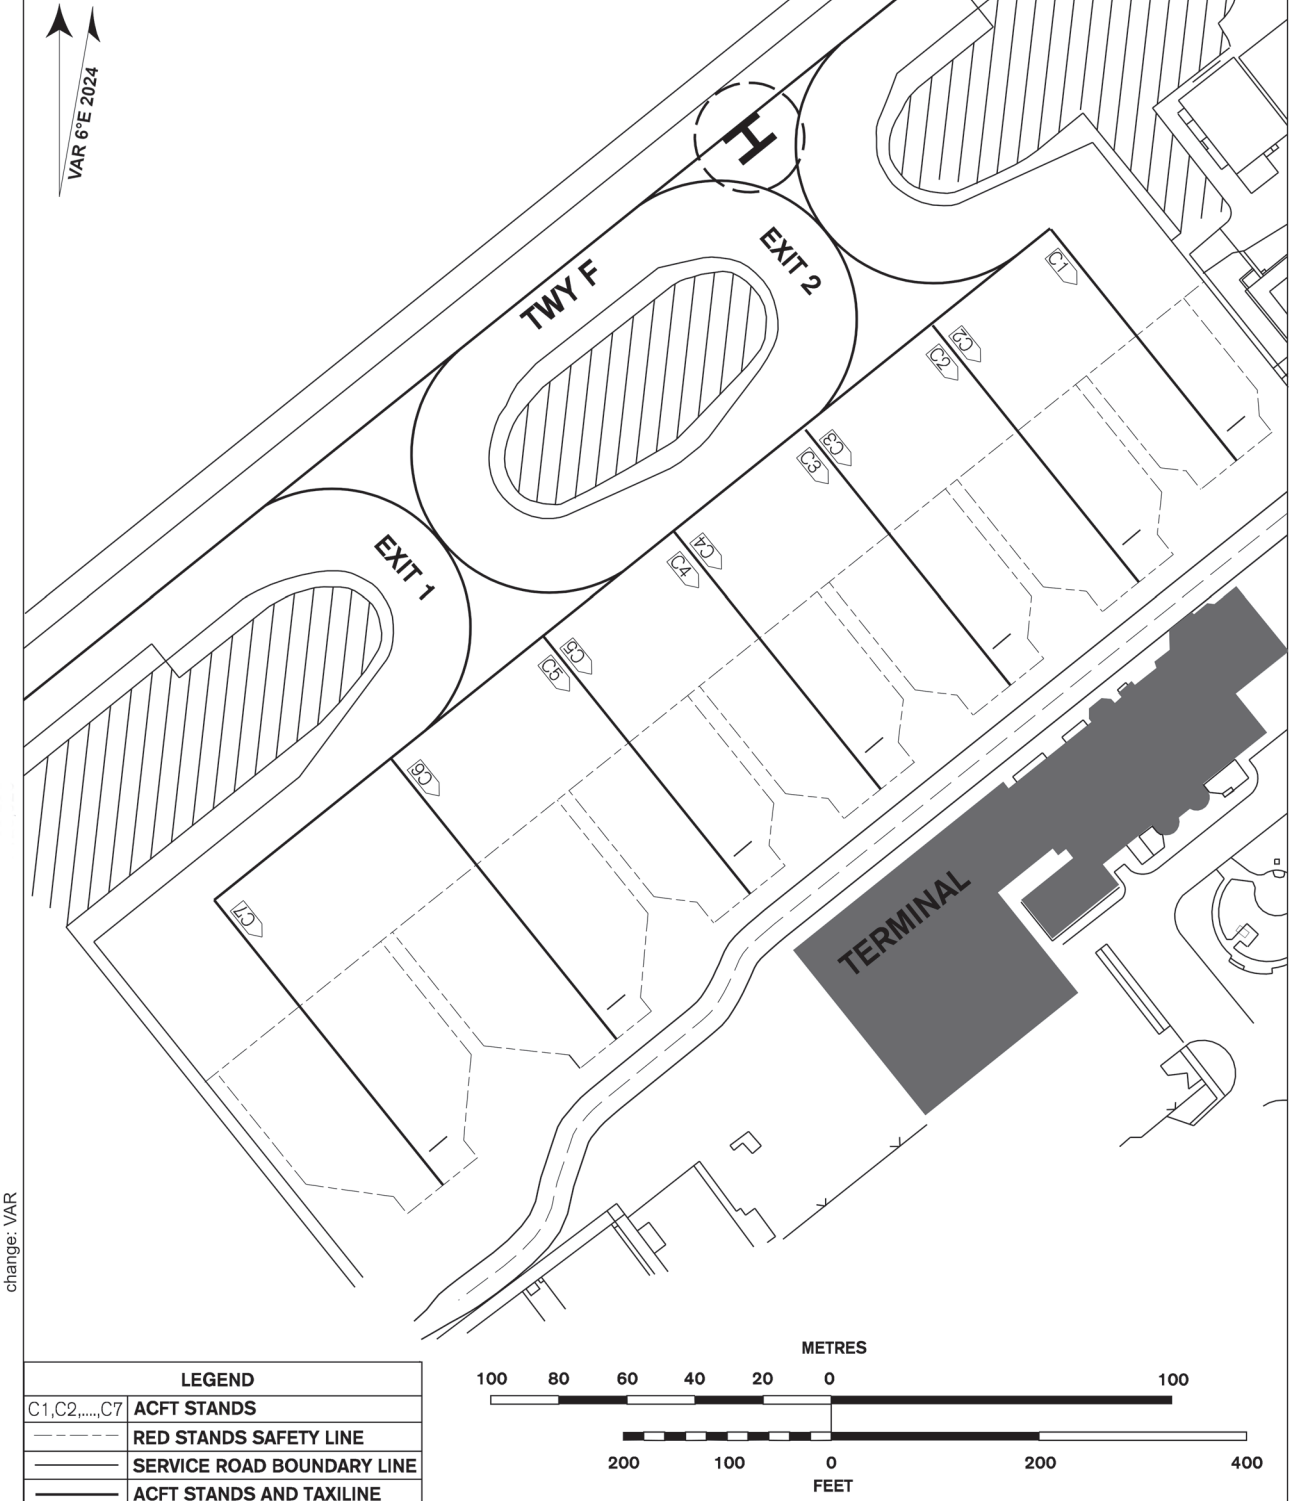

change: VAR