
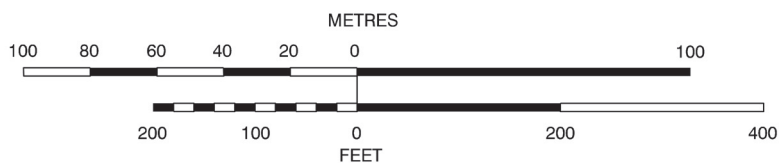


## PARKING STANDS AND TAXIING ON APRON SOUTH3 OSTRAVA/MOŠNOV

APRON ELEVATION  
834 ft / 254 m

MOŠNOV DELIVERY	128,525
TOWER	120,805
	121,500

STANDS	WING SPAN	INS COORDINATES	
S9	48 m	49°41'12,61"N	018°06'16,65"E
S9A	69 m	49°41'14,58"N	018°06'20,28"E
S10	65 m	49°41'14,09"N	018°06'19,20"E
S11	65 m	49°41'15,81"N	018°06'21,98"E
S12	65 m	49°41'17,53"N	018°06'24,76"E
S13	48 m	49°41'19,11"N	018°06'27,16"E

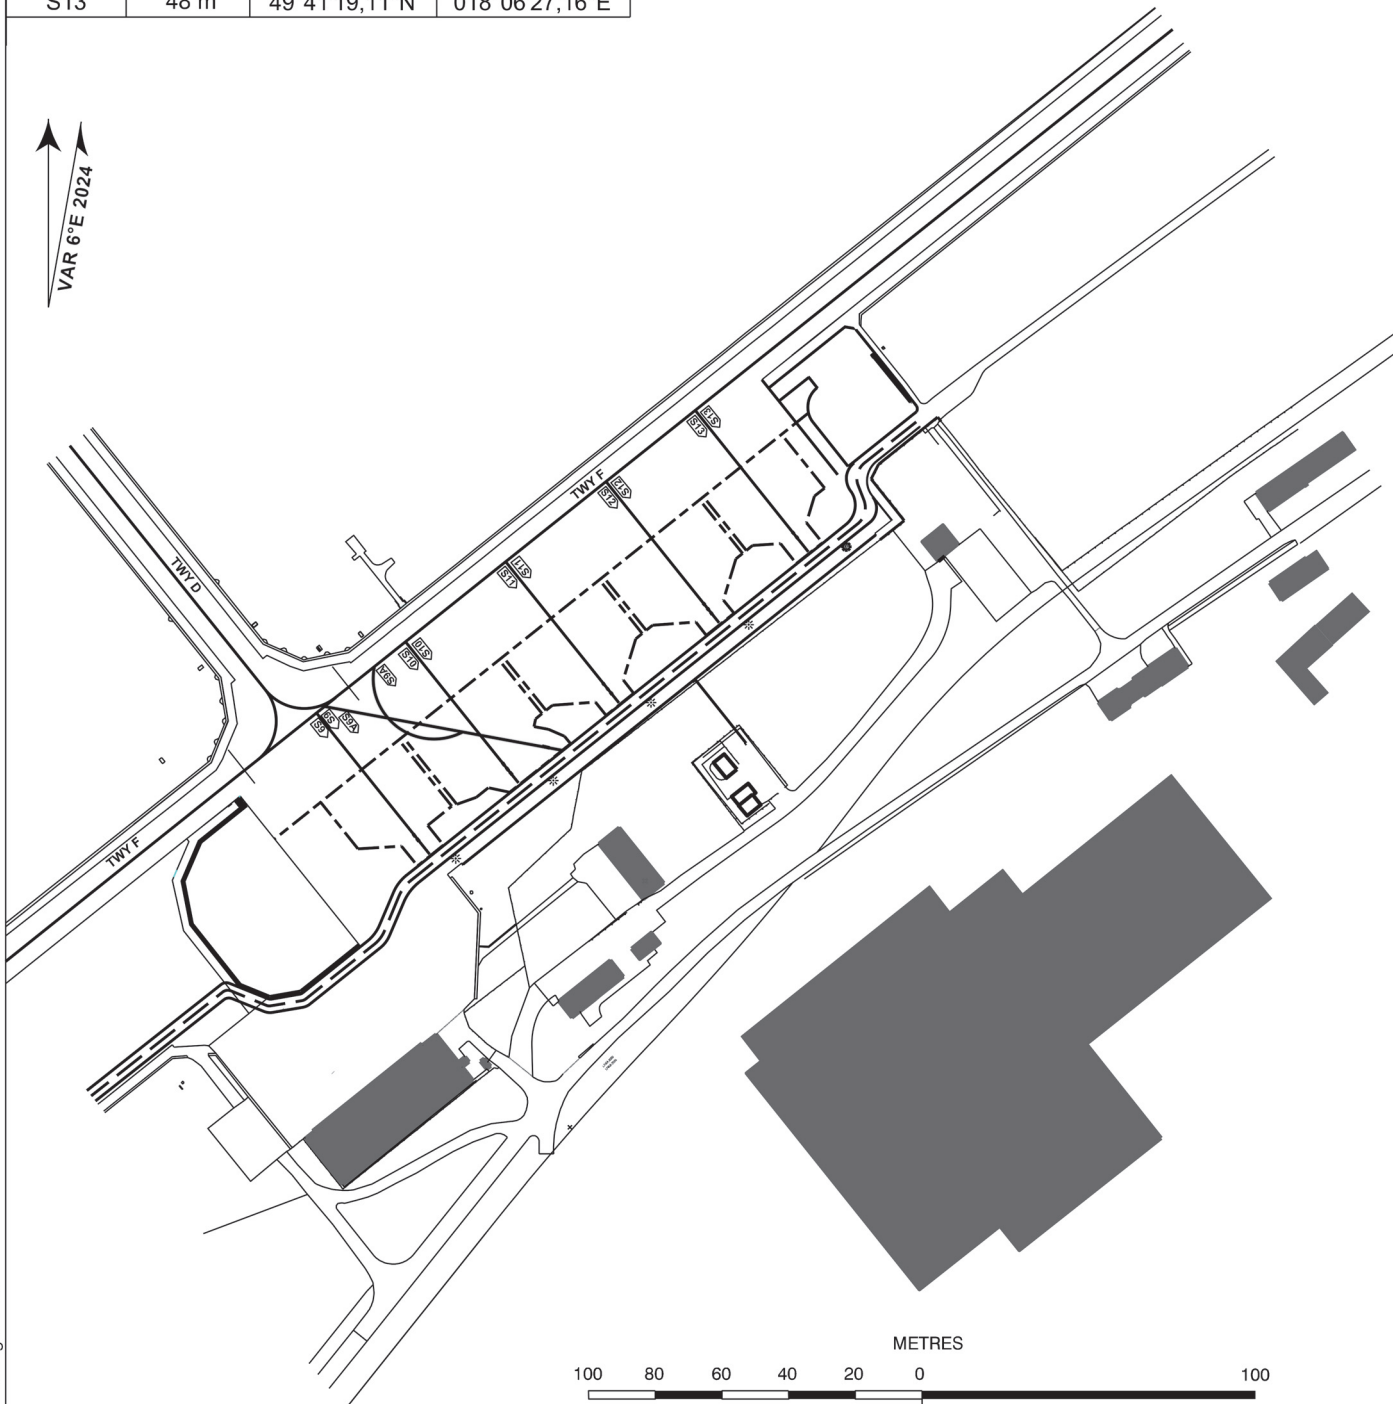

change: VAR

LEGEND	
S9 - S13	ACFT STANDS
---	RED STANDS SAFETY LINE
—	SERVICE ROAD BOUNDARY LINE
—	ACFT STANDS AND TAXILINE