


**PARKING STANDS AND TAXIING ON APRON CENTRAL
OSTRAVA/MOŠNOV**

APRON ELEVATION
820 ft / 250 m

MOŠNOV DELIVERY TOWER	128,525
	120,805
	121,500

STANDS	INS COORDINATES	
C1	49°41'47,05"N	018°07'15,75"E
C2	49°41'46,00"N	018°07'14,51"E
C3	49°41'45,02"N	018°07'12,92"E
C4	49°41'44,03"N	018°07'11,33"E
C5	49°41'43,05"N	018°07'09,75"E
C6	49°41'41,64"N	018°07'08,24"E
C7	49°41'40,30"N	018°07'06,07"E

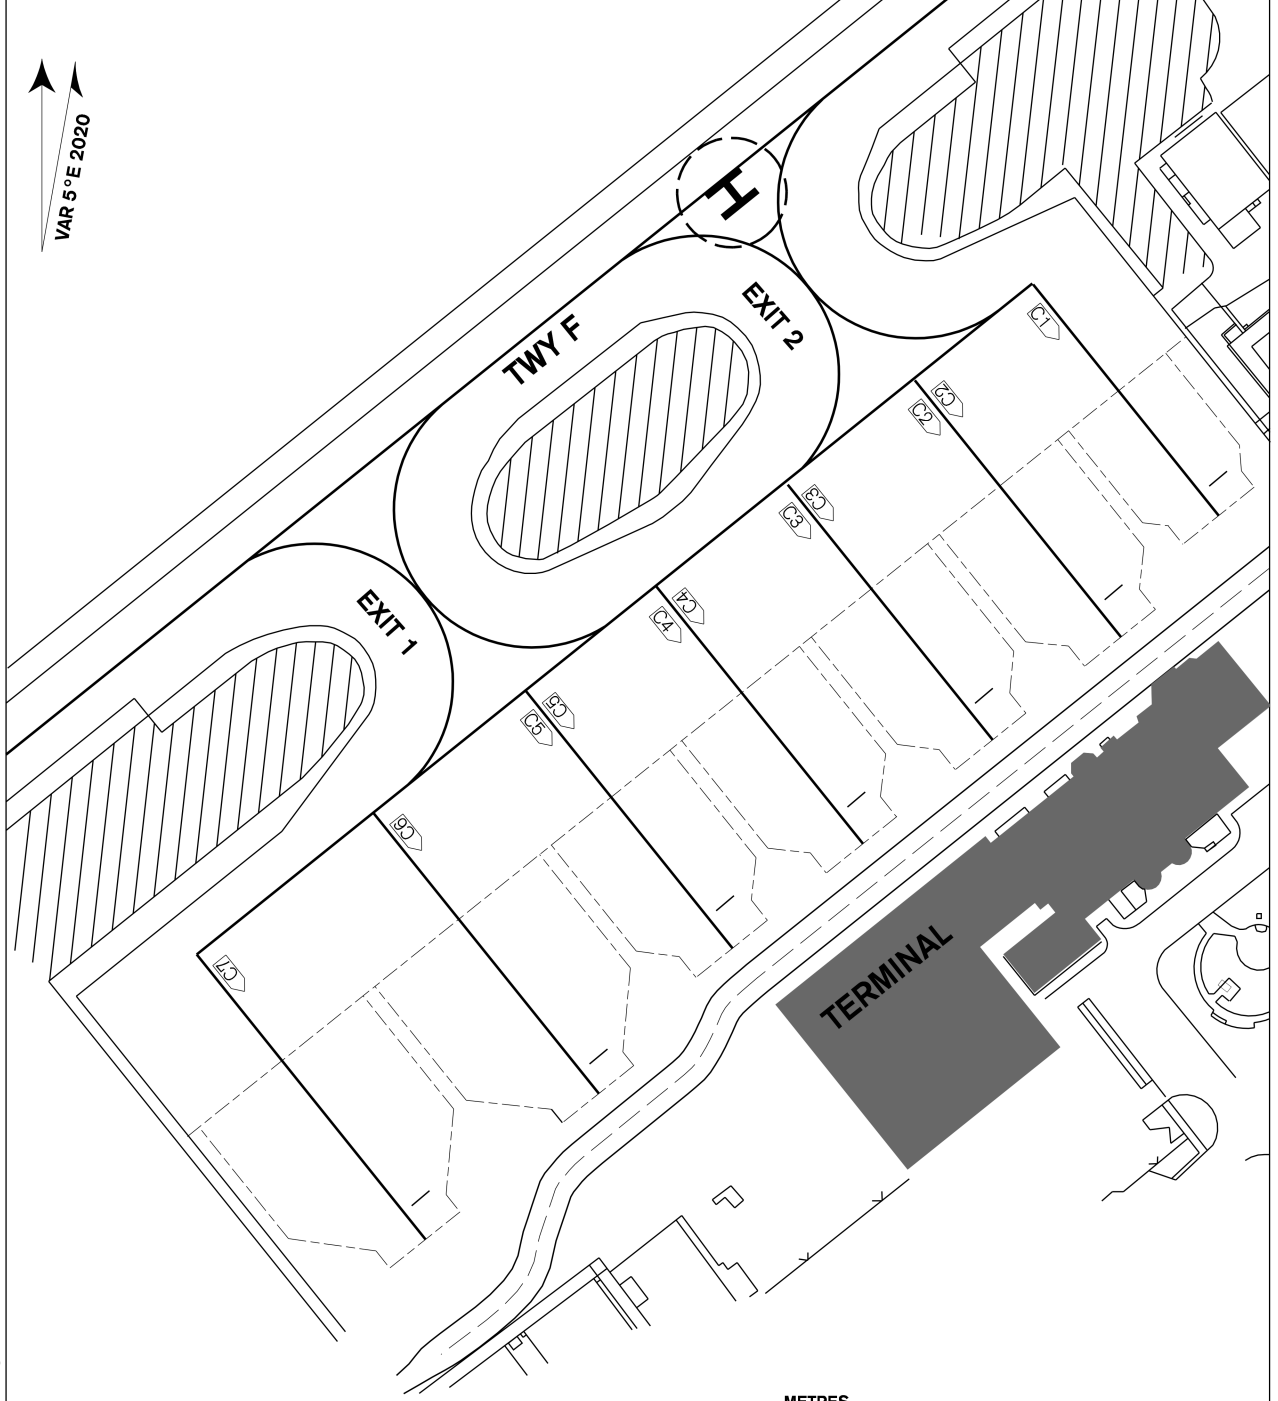

change: chart rename from 2 - 21 to 2 - 21 - 1

LEGEND	
C1,C2.....C7	ACFT STANDS
---	RED STANDS SAFETY LINE
---	SERVICE ROAD BOUNDARY LINE
---	ACFT STANDS AND TAXILINE

