
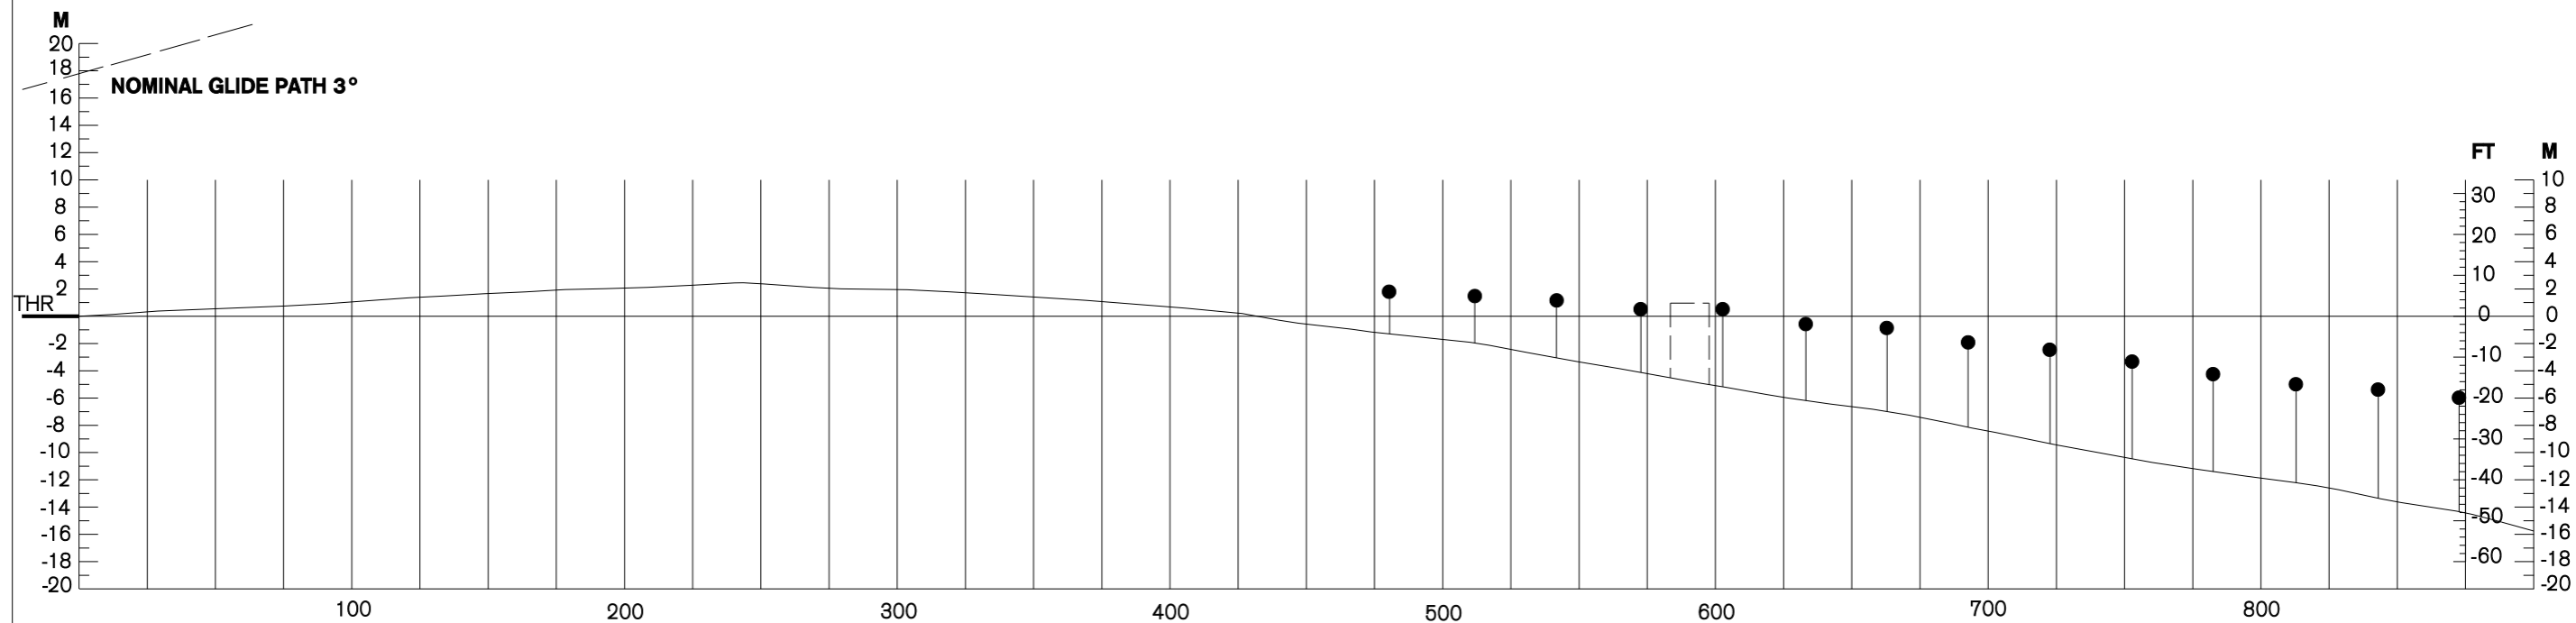


PRECISION APPROACH TERRAIN CHART - ICAO RWY 30 PRAHA/Ruzyně

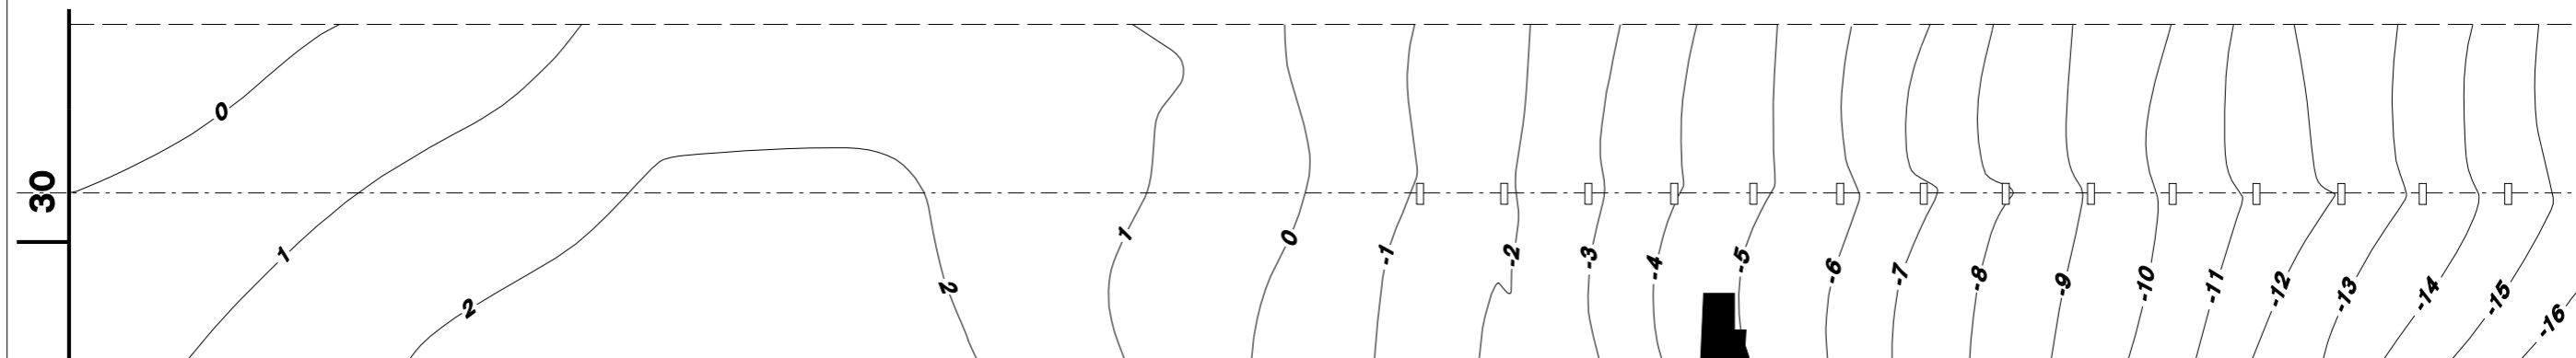

HORIZONTAL SCALE 1 : 2500

VERTICAL SCALE 1 : 500

LEGEND	
	BUILDING
	CONTOUR
	CENTRE - LINE PROFILE
	DEVIATION AT LEAST ± 3m FROM CENTRE - LINE PROFILE
	APPROACH LIGHTS

**CONTOURS AND HEIGHTS ARE RELATED TO ELEVATION OF RWY THR
DISTANCES AND HEIGHTS IN METRES**

change: rename of chart; RWY designation from RWY 31 to RWY 30