


APRON ELEV  
1171 ft /357 m

PARKING STANDS AND TAXIING  
ON APRON EAST PRAHA/Ruzyně

RUZYŇ DELIVERY GROUND	120,060
TWR	134,560

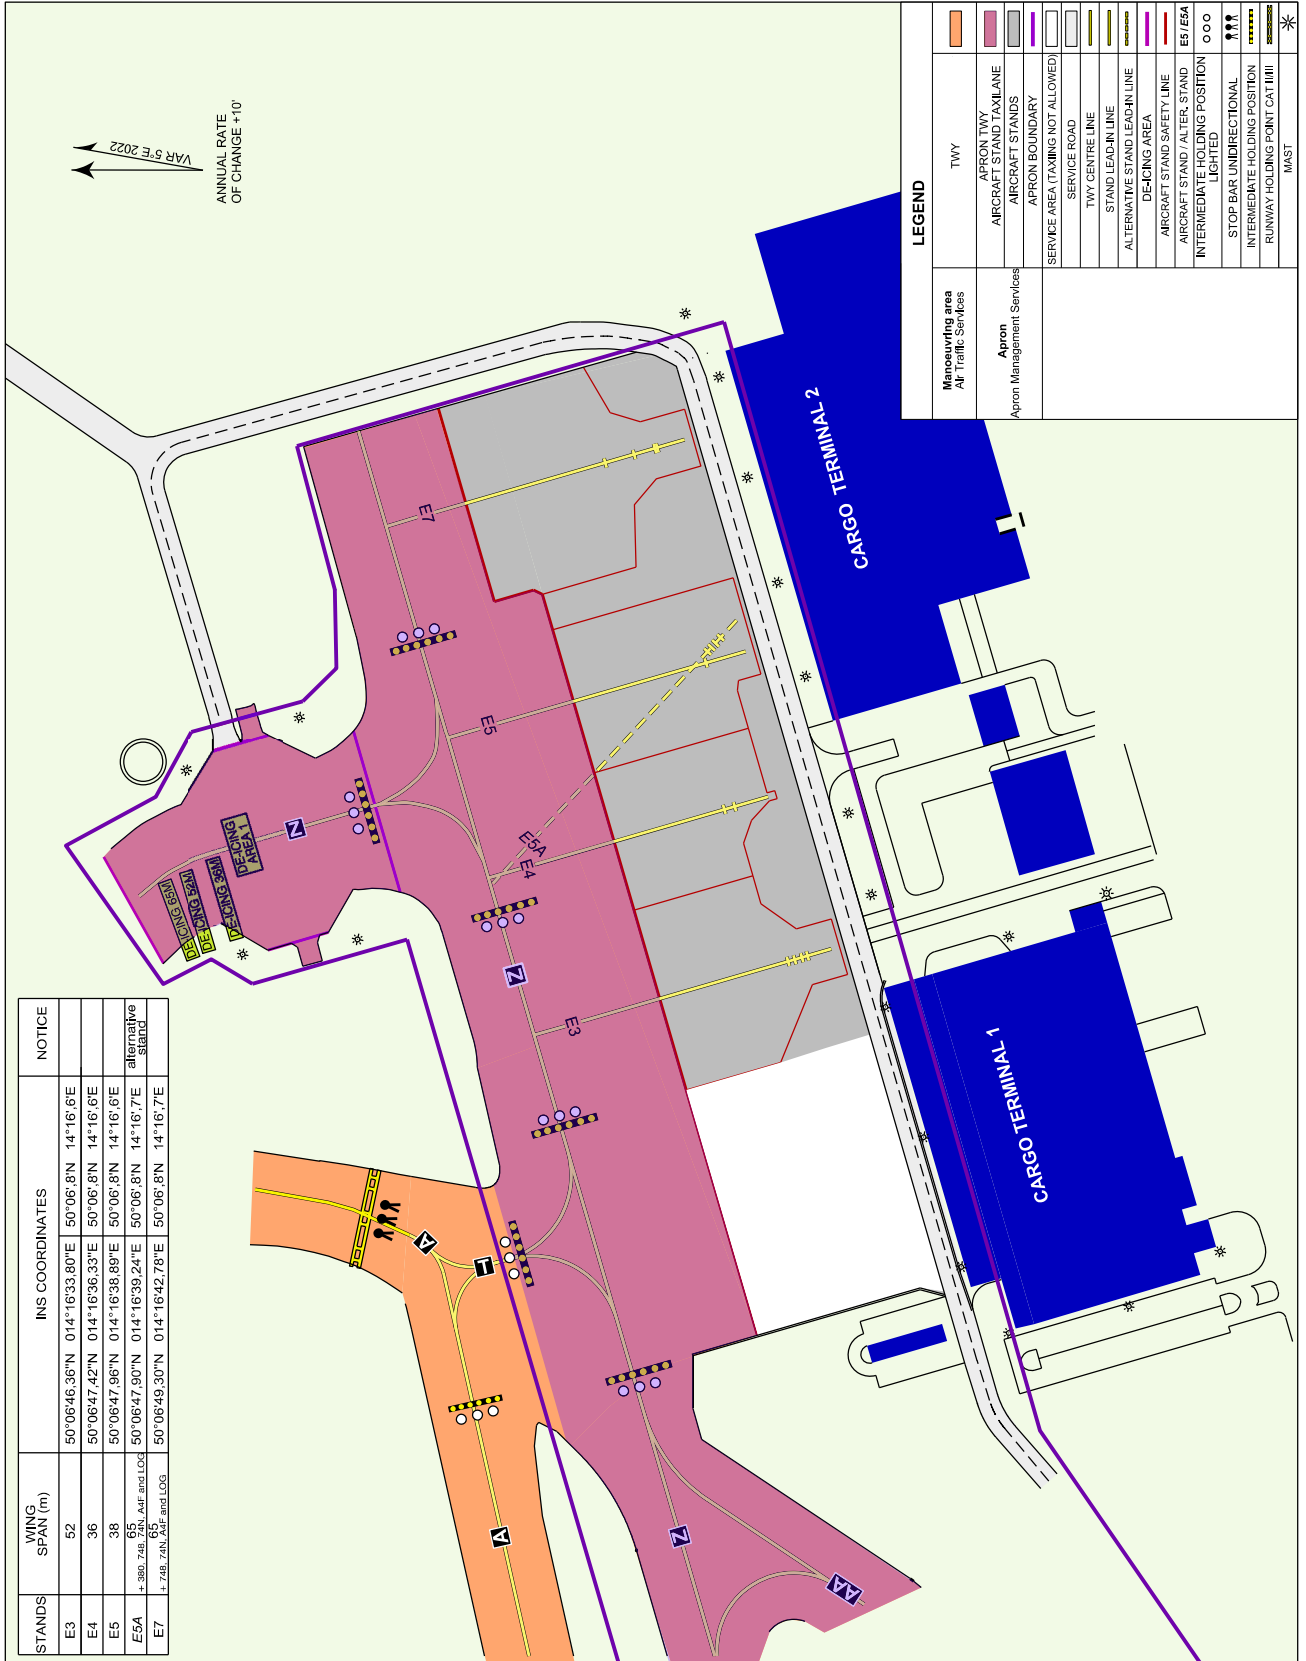

STANDS	WING SPAN (m)	INS COORDINATES	NOTICE
E3	52	50°06'46.36"N 014°16'33.80"E   50°06'8"N 14°16'6"E	
E4	36	50°06'47.42"N 014°16'36.33"E   50°06'8"N 14°16'6"E	
E5	38	50°06'47.96"N 014°16'38.59"E   50°06'8"N 14°16'6"E	
E5A	55 + 380, 248, 65	50°06'47.90"N 014°16'39.24"E   50°06'8"N 14°16'7"E	alternative stand
E7	63 + 748, 241, 242 and 208	50°06'49.30"N 014°16'42.78"E   50°06'8"N 14°16'7"E	

LEGEND	
Manoeuvring area Air Traffic Services	TWY
Apron Apron Management Services	APRON TWY
	AIRCRAFT STAND TAXI LANE
	AIRCRAFT STANDS
	APRON BOUNDARY
	SERVICE AREA (TAXIING NOT ALLOWED)
	SERVICE ROAD
	TWY CENTRE LINE
	STAND LEAD-IN LINE
	ALTERNATIVE STAND LEAD-IN LINE
	DECKING AREA
	AIRCRAFT STAND SAFETY LINE
	AIRCRAFT STAND / ALTER STAND E5/E5A
	INTERMEDIATE HOLDING POSITION LIGHTED
	STOP BAR UNIDIRECTIONAL
	INTERMEDIATE HOLDING POSITION
	RUNWAY HOLDING POINT CAT III
	* MAST

change: new layers - Apron Management Services; Legend; layout