


# PARKING STANDS AND TAXIING ON APRON WEST PARDUBICE

**TOWER** 120,155  
120,205 reserve

ANNUAL RATE  
OF CHANGE +9'  
VAR 5°E 2024

**TERMINAL**

ELEV 735ft / 224m

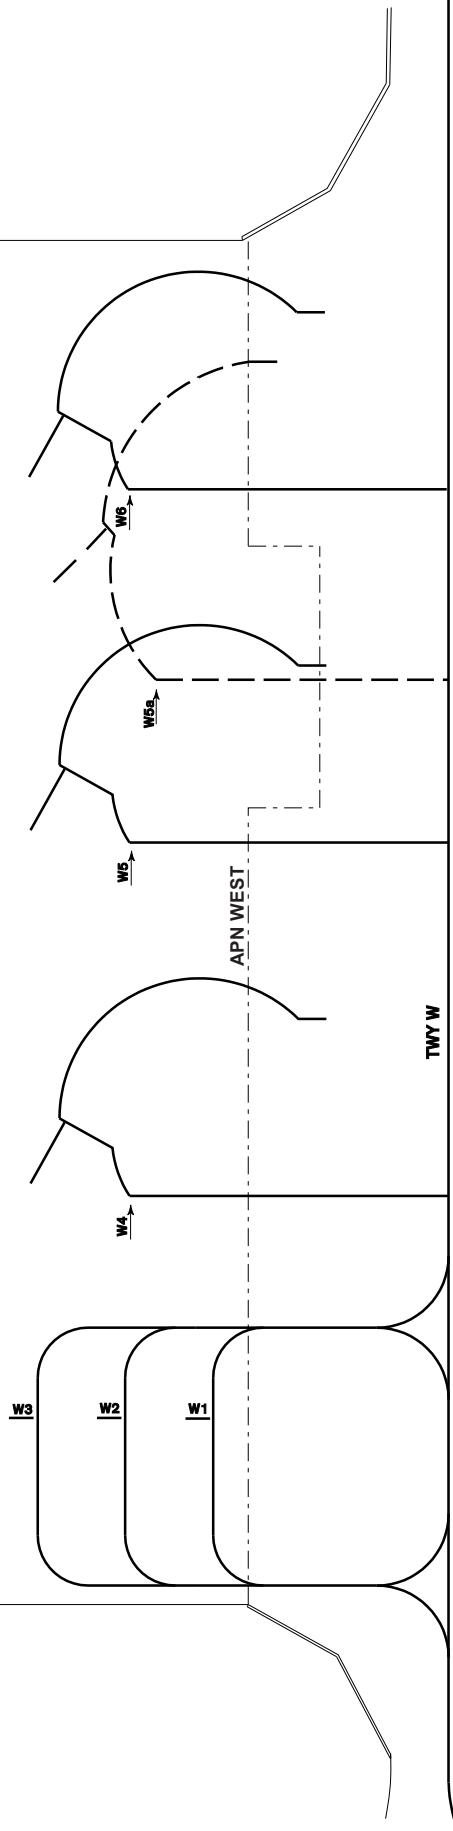

**LEGEND**

- APRON SAFETY LINE
- TAXI LINE
- W1-6** A/C STANDS

change: VAR; designation of APN WEST