


PARDUBICE (LKPD)
APRON ELEV 735 ft

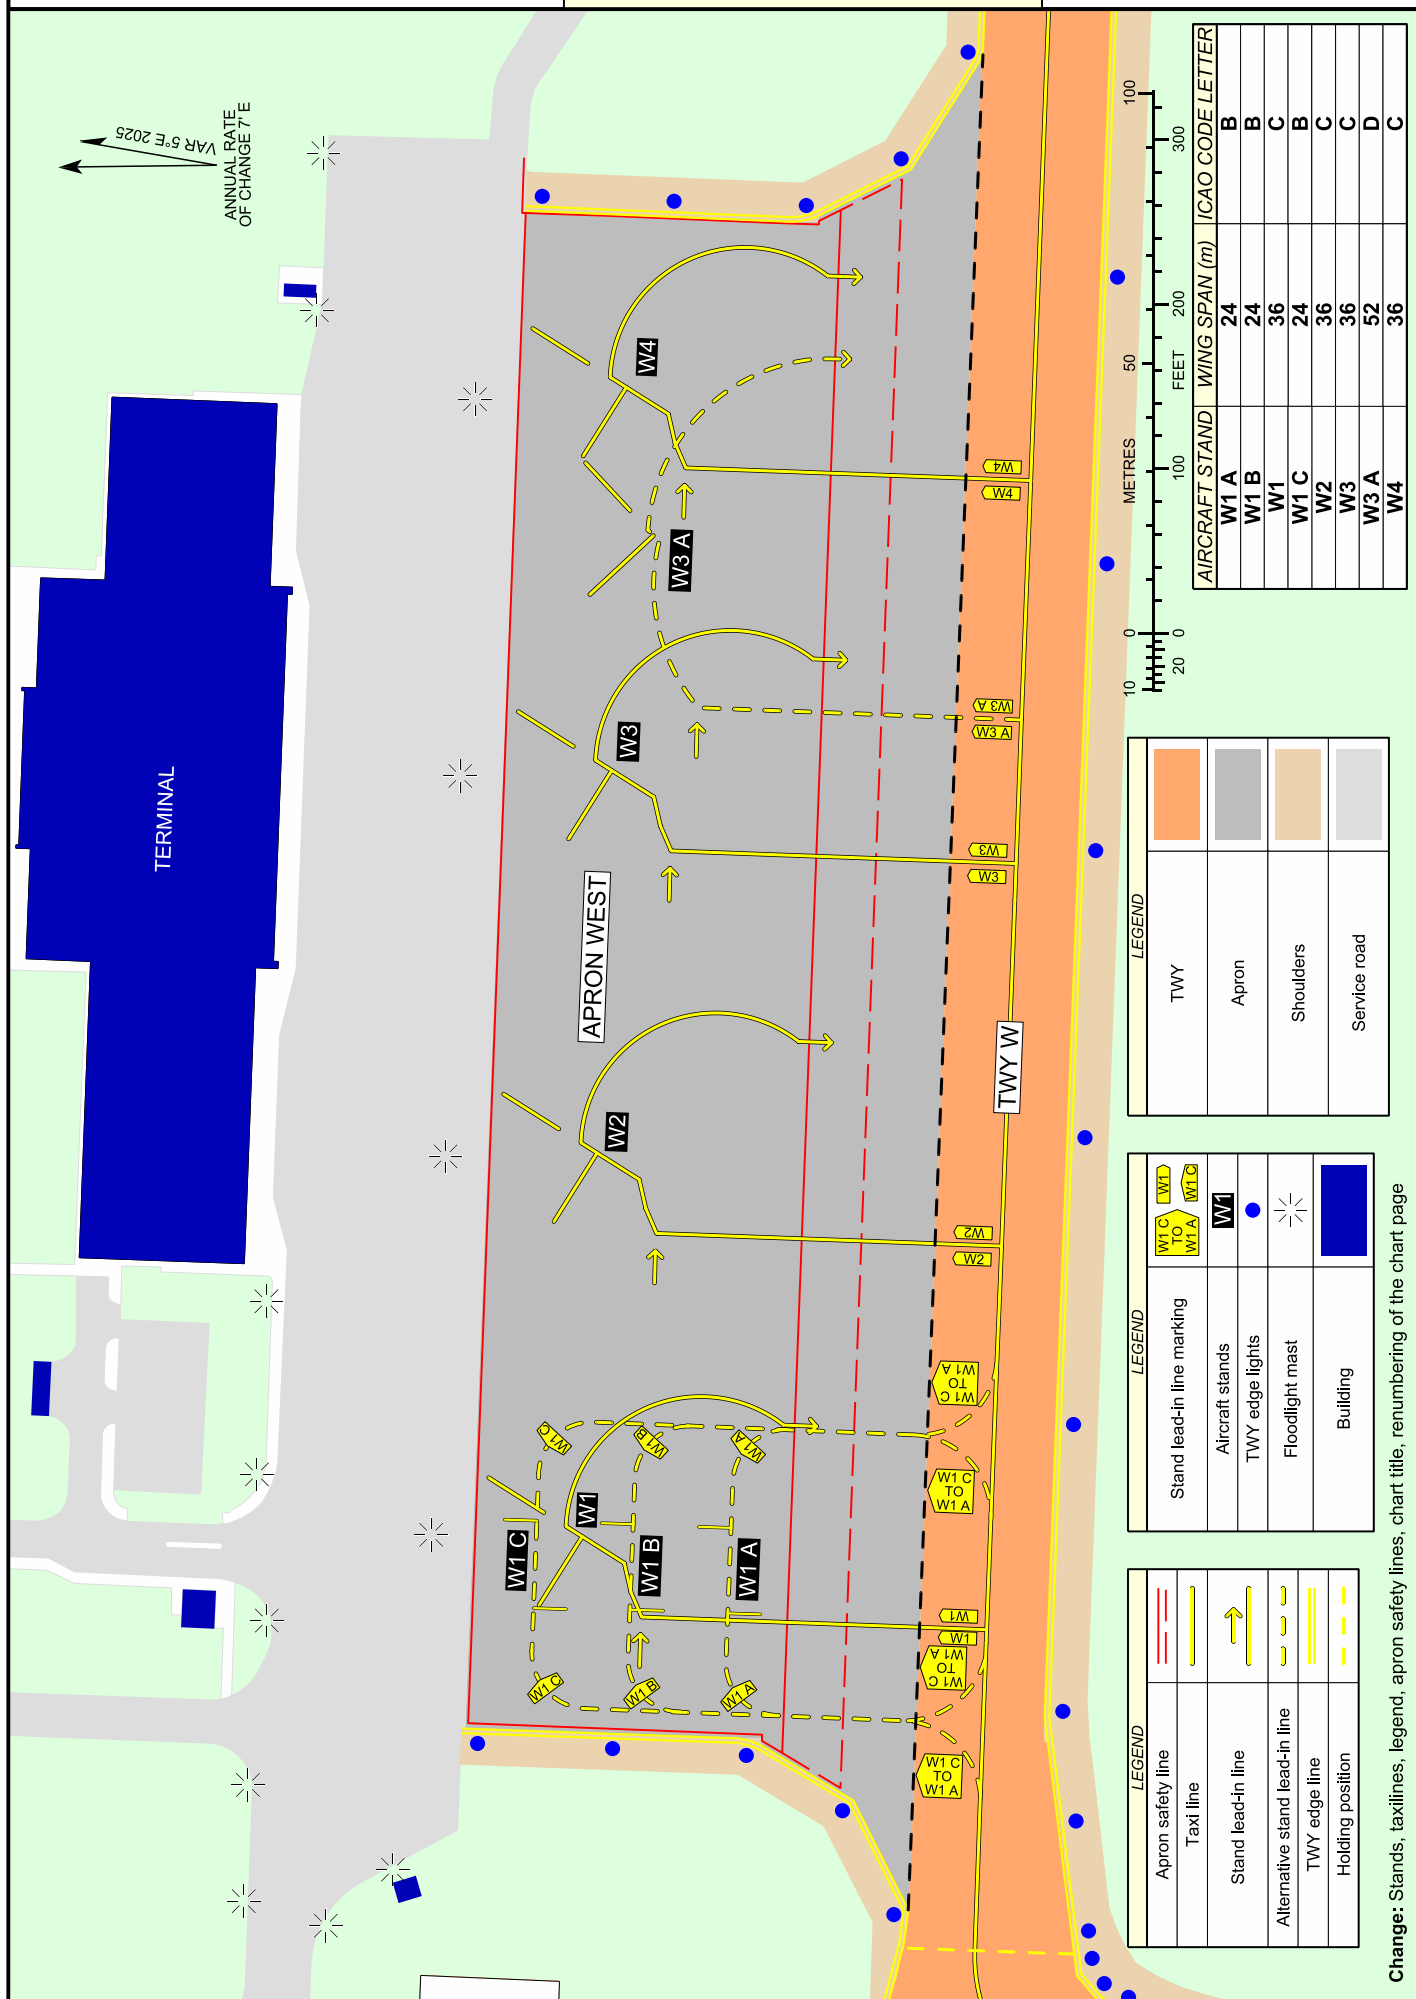

Change: Stands, taxilines, legend, apron safety lines, chart title, renumbering of the chart page