


PARKING STANDS AND TAXIING ON APRON BELL PRAHA/Ruzyně

APRON ELEV
1188 ft / 362 m

RUZYŇ DELIVERY	120,060
GROUND	121,910
TWR	134,560

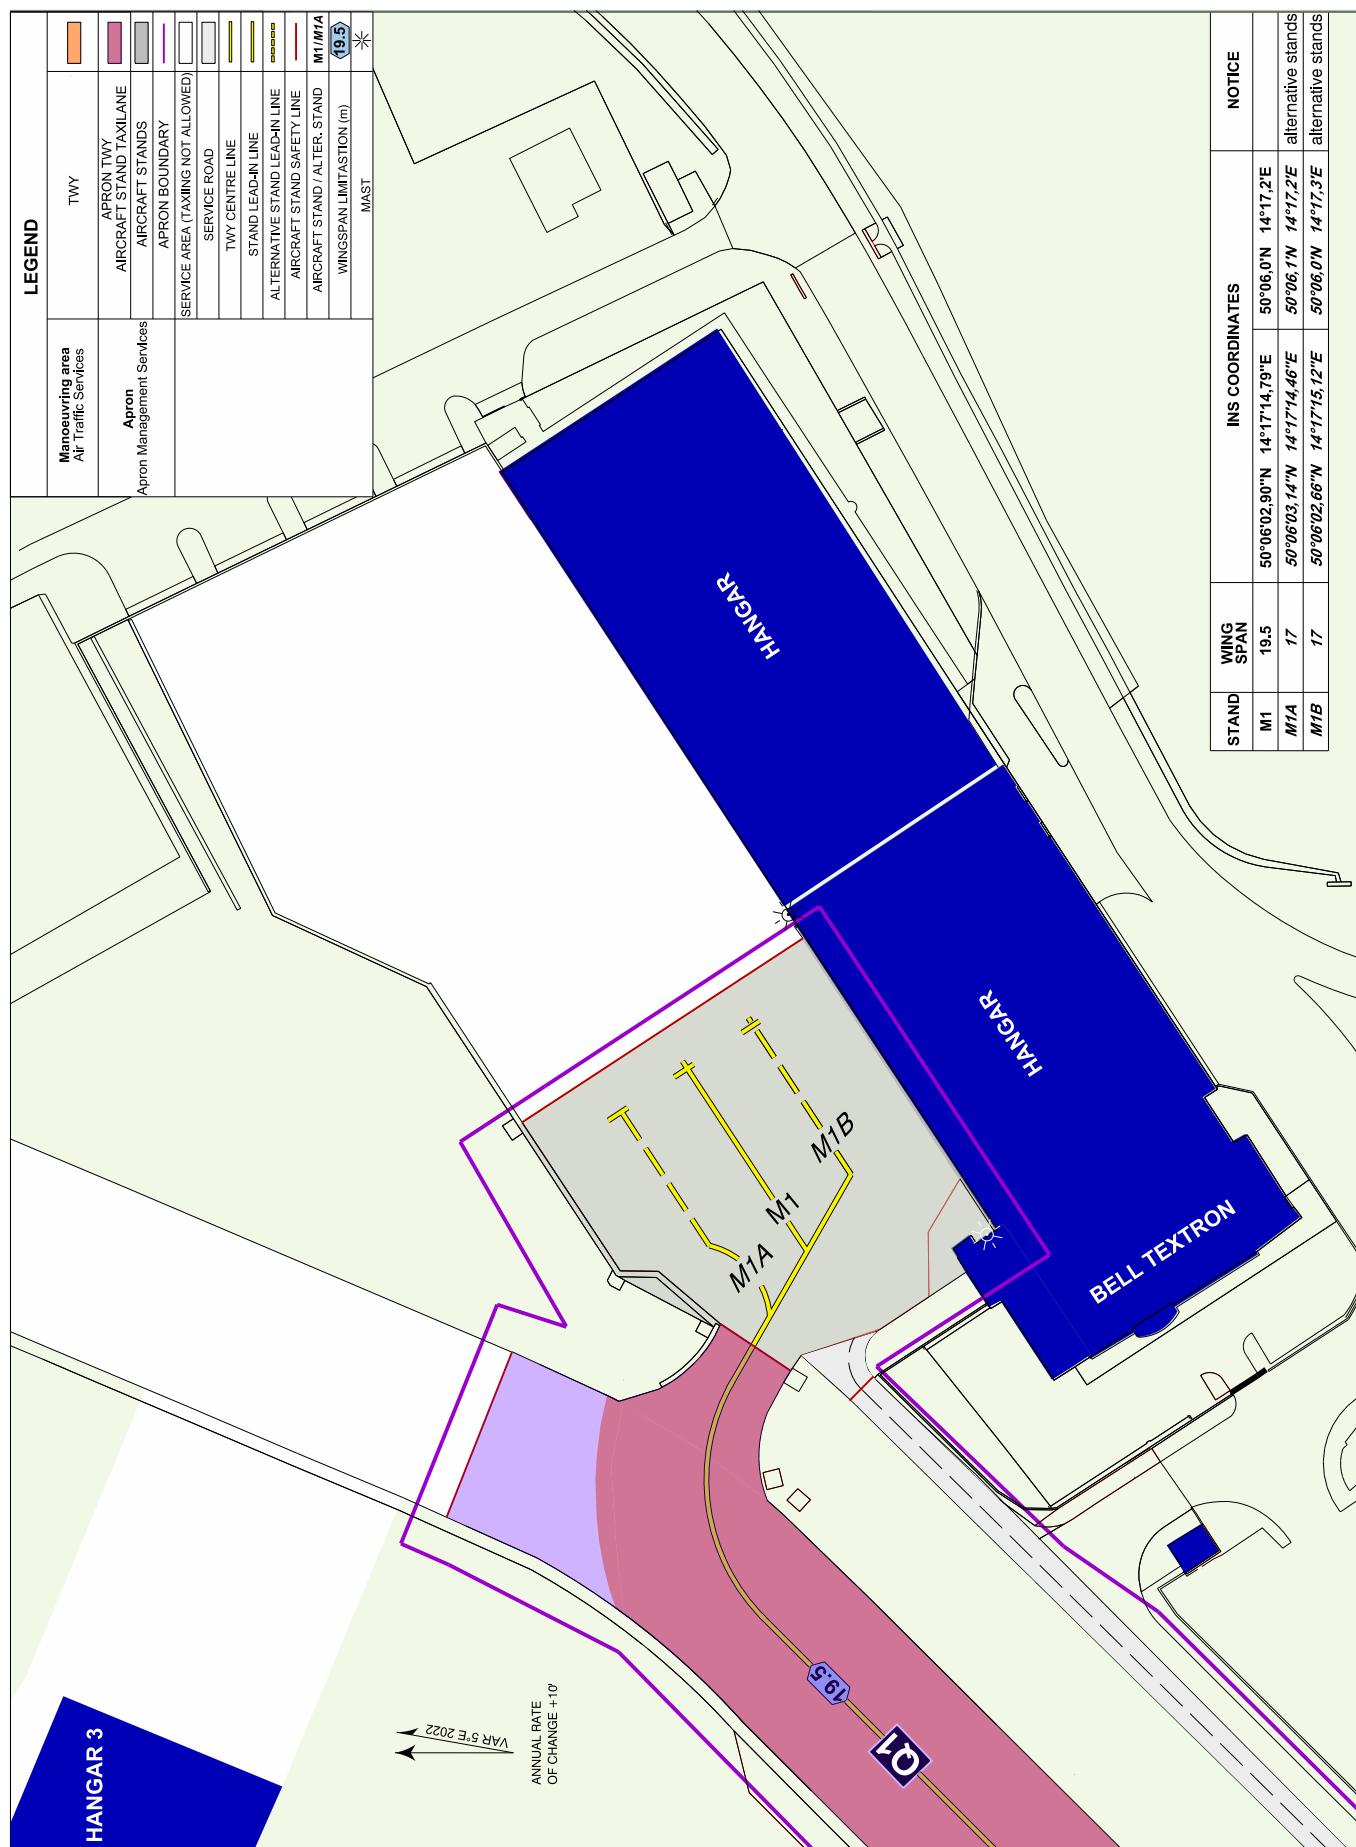

change: new hangar 3; Service Areas; boundary of Apron Management Services; TWY Q1 boundary