
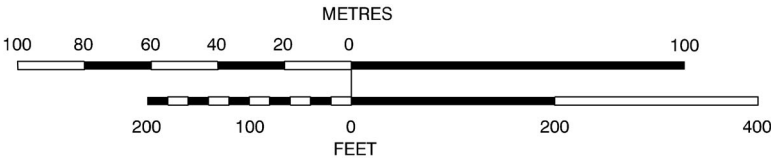


PARKING STANDS AND TAXIING ON APRON SOUTH3
OSTRAVA/MOŠNOV

APRON ELEVATION
834 ft/254 m

MOŠNOV DELIVERY	128,525
TOWER	120,805
	121,500

STAND	WING SPAN	INS COORDINATES	
S9	48 m	49°41'12.59"N	018°06'16.72"E
S9A	69 m	49°41'14.60"N	018°06'20.33"E
S10	65 m	49°41'14.03"N	018°06'19.31"E
S11	65 m	49°41'15.76"N	018°06'22.09"E
S12	65 m	49°41'17.48"N	018°06'24.87"E
S13	48 m	49°41'19.09"N	018°06'27.22"E

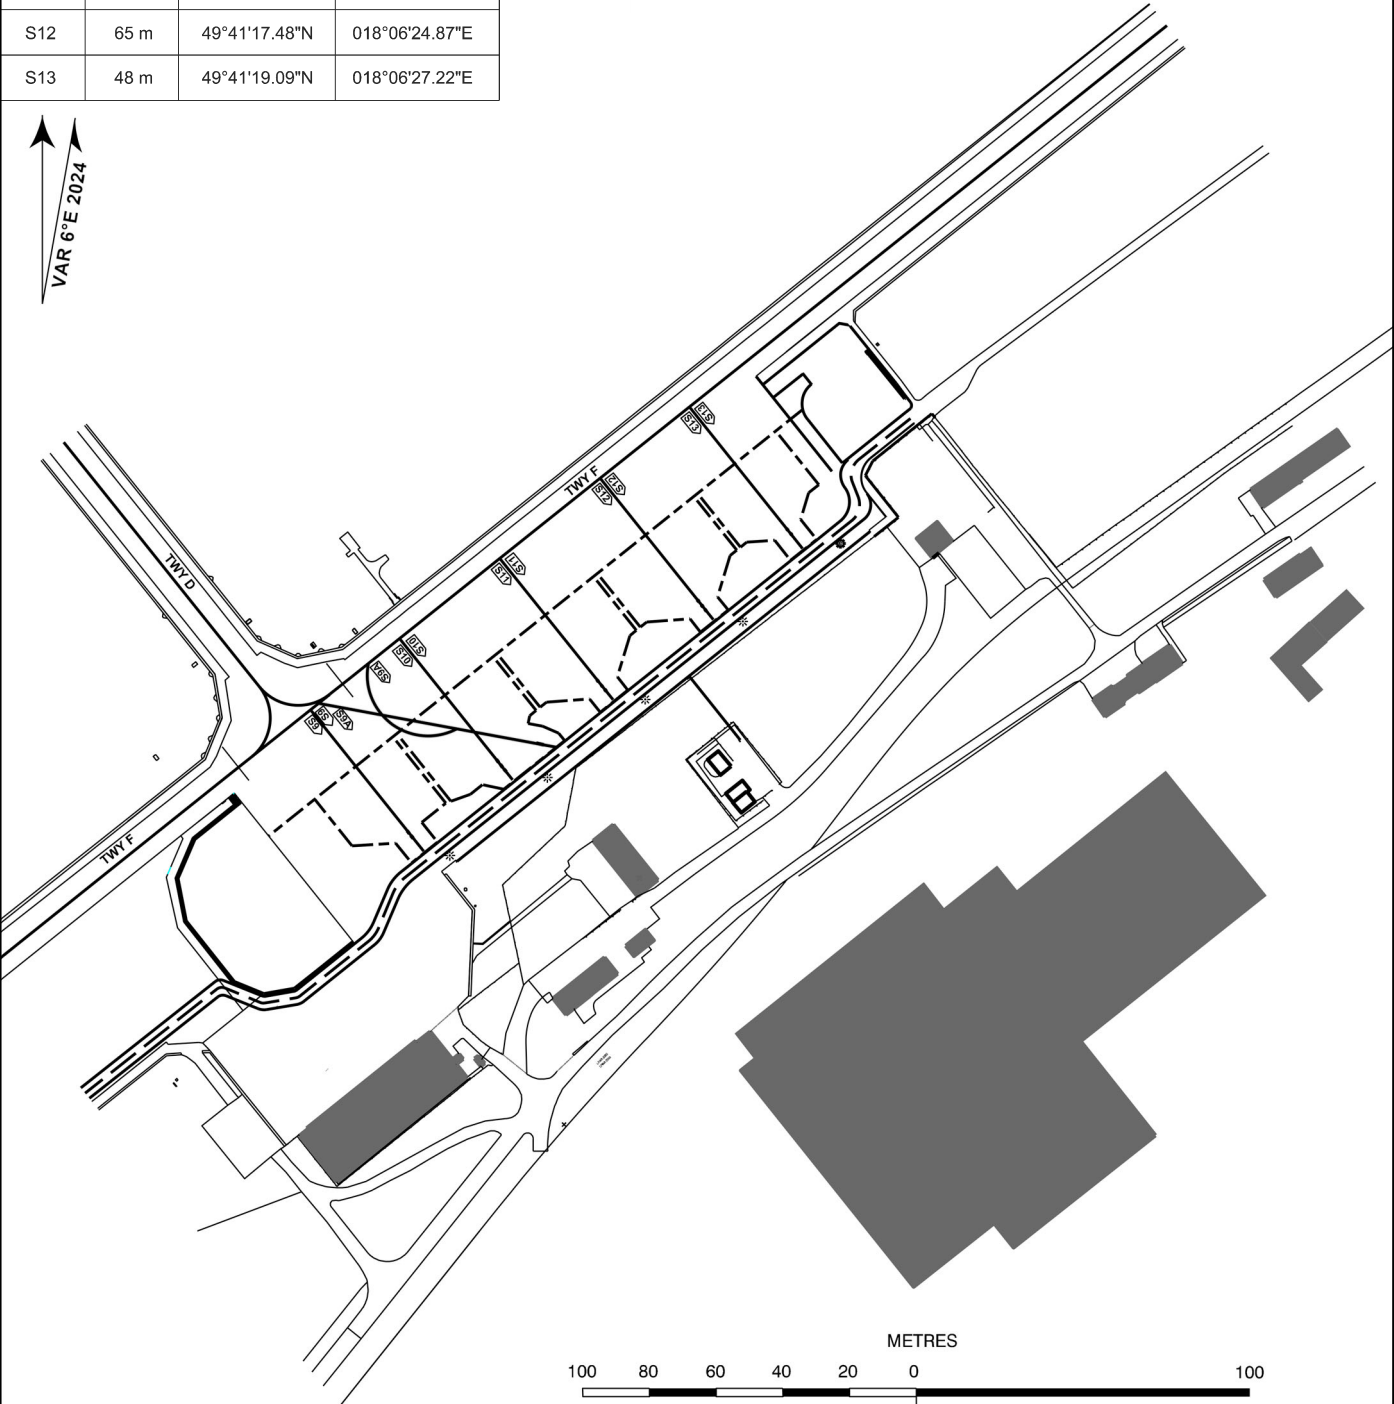

LEGEND	
S9 - S13	ACFT STANDS
---	RED STANDS SAFETY LINE
—	SERVICE ROAD BOUNDARY LINE
—	ACFT STANDS AND TAXILINE

change: coordinates of Stands