

APRON ELEV
1171 ft/357 m


**PARKING STANDS AND TAXIING
ON APRON EAST PRAHA/Ruzyně**

RUZYŇ DELIVERY	120,060
GROUND	121,910
TWR	134,560

VAR 5° E 2022
ANNUAL RATE
OF CHANGE +10'

LEGEND

---	INTERMEDIATE HOLDING POSITION MARKING
- - -	RED APRON SAFETY LINE
---	A/C STAND AND TAXI LINE
☀	LIGHTING MAST
---	SERVICE ROAD BOUNDARY LINE
ESA	ALTERNATIVE ACFT STAND
Ⓢ	WINGSPAN LIMITATION (m)

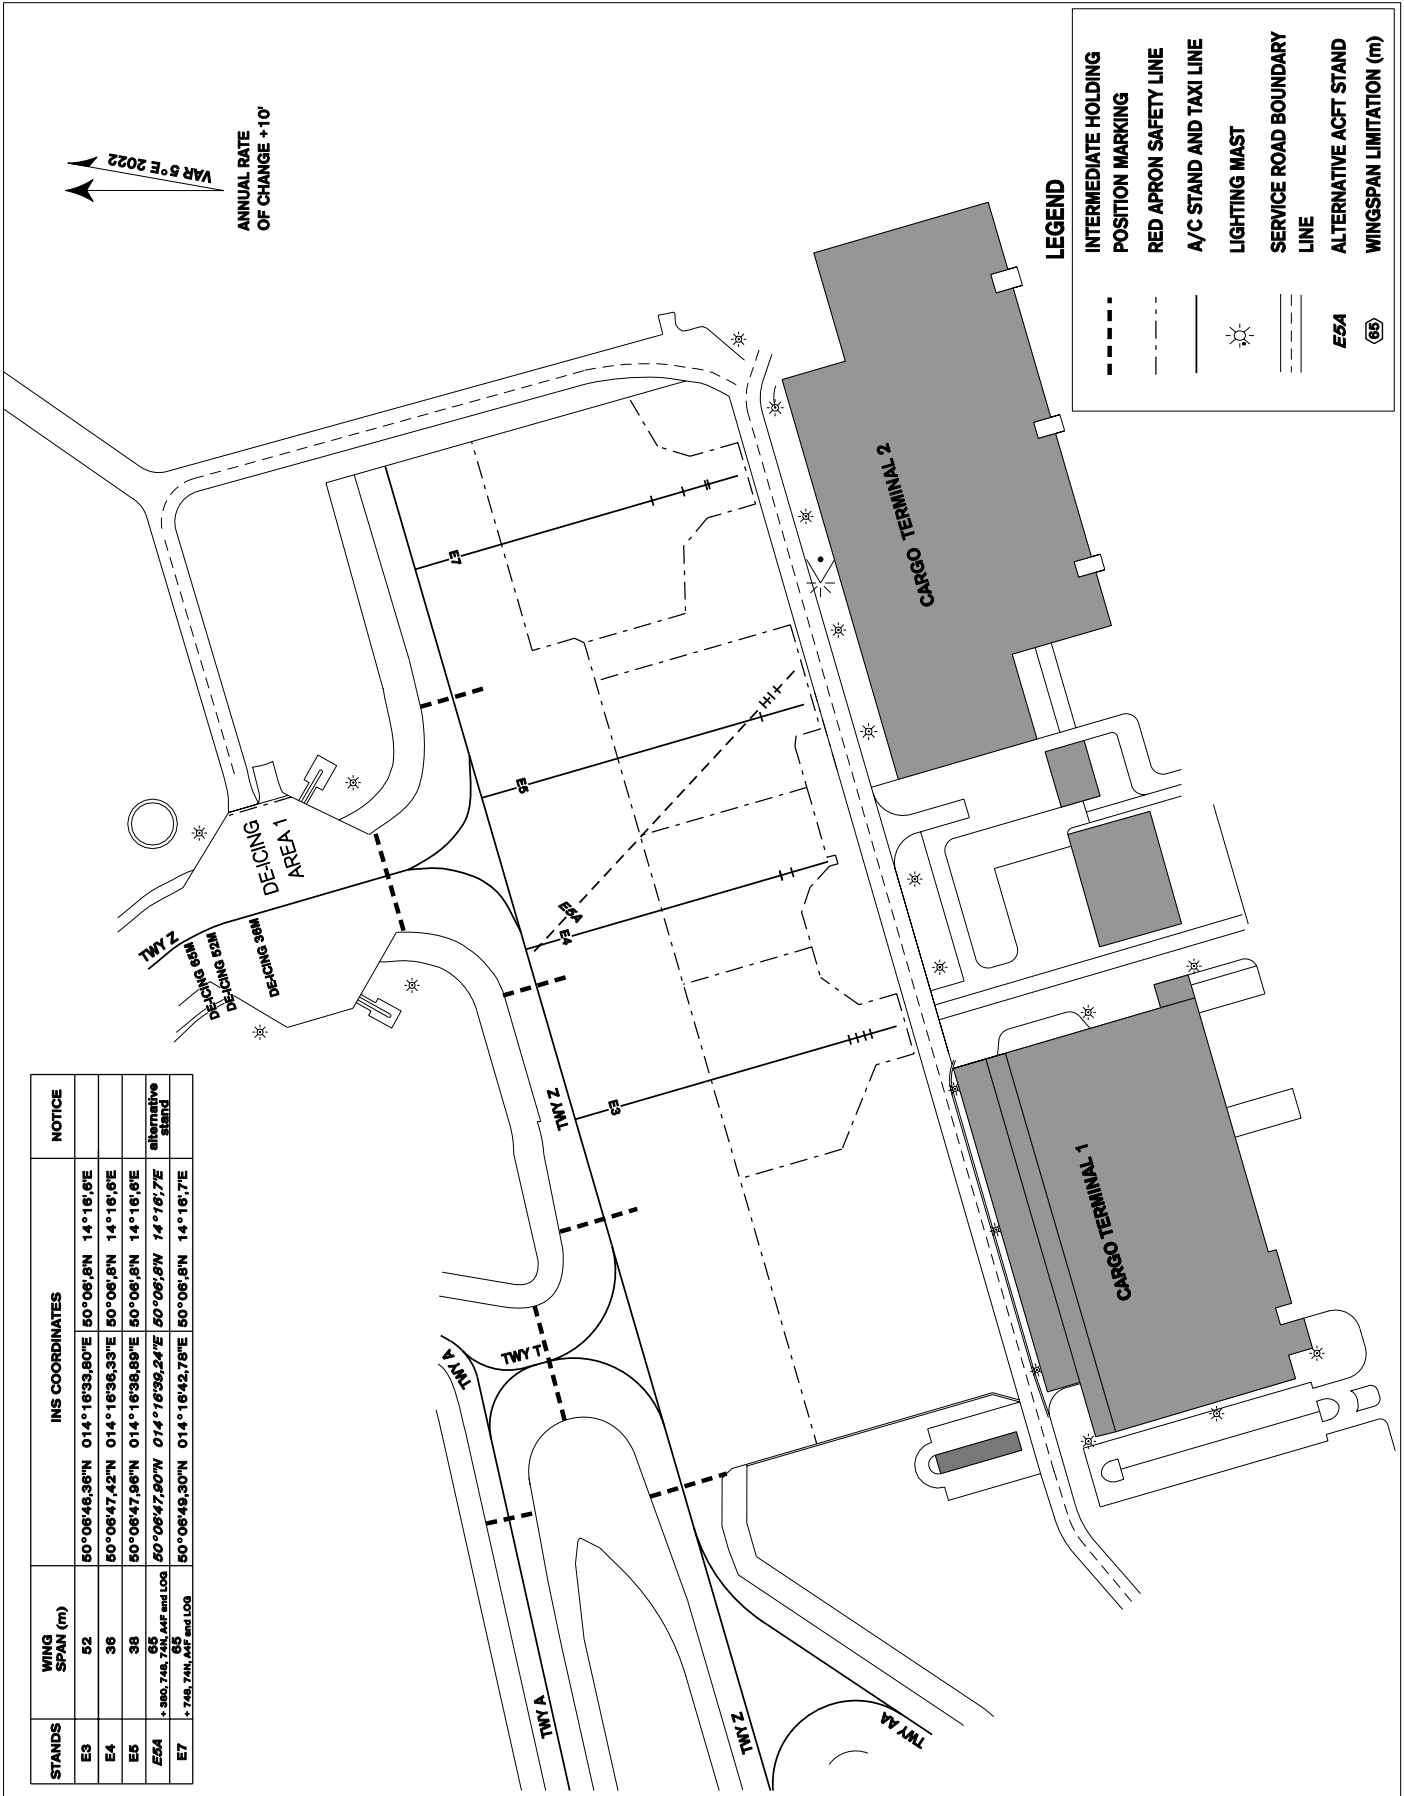

change: VAR

STANDS	WING SPAN (m)	INS COORDINATES	NOTICE
E3	52	50°06'46,36"N 014°18'33,80"E 50°06'8"N 14°16'6"E	
E4	36	50°06'47,42"N 014°18'36,35"E 50°06'8"N 14°16'6"E	
E5	38	50°06'47,98"N 014°18'38,89"E 50°06'8"N 14°16'6"E	alternative stand
E6A	65 + 380, 748, 749, 749, and LOG	50°06'47,90"N 014°18'39,24"E 50°06'8"N 14°16'7"E	
E7	65 + 748, 748, 749, and LOG	50°06'49,30"N 014°18'42,76"E 50°06'8"N 14°16'7"E	